



SITE DEVELOPMENT DATA:
 LEGAL DESCRIPTION: LOT 8-D1 AND LOT 8B BLOCK B INDIAN ACRES SUBDIVISION CITY OF ALBUQUERQUE BERNALILLO COUNTY, NEW MEXICO
 BUILDING ADDRESS: FIRST UNITARIAN CHURCH 3701 CARLISLE BOULEVARD N.E. ALBUQUERQUE, NEW MEXICO
 CURRENT ZONING: LOT 8-D1: SU-1 FOR O-1 USES LOT 8B: SU-1 FOR C-1 AND O-1 USES
 ZONE ATLAS PAGE: G-16-Z
 LAND AREA: 3.5686 ACRES (155,449 SQ. FT.)

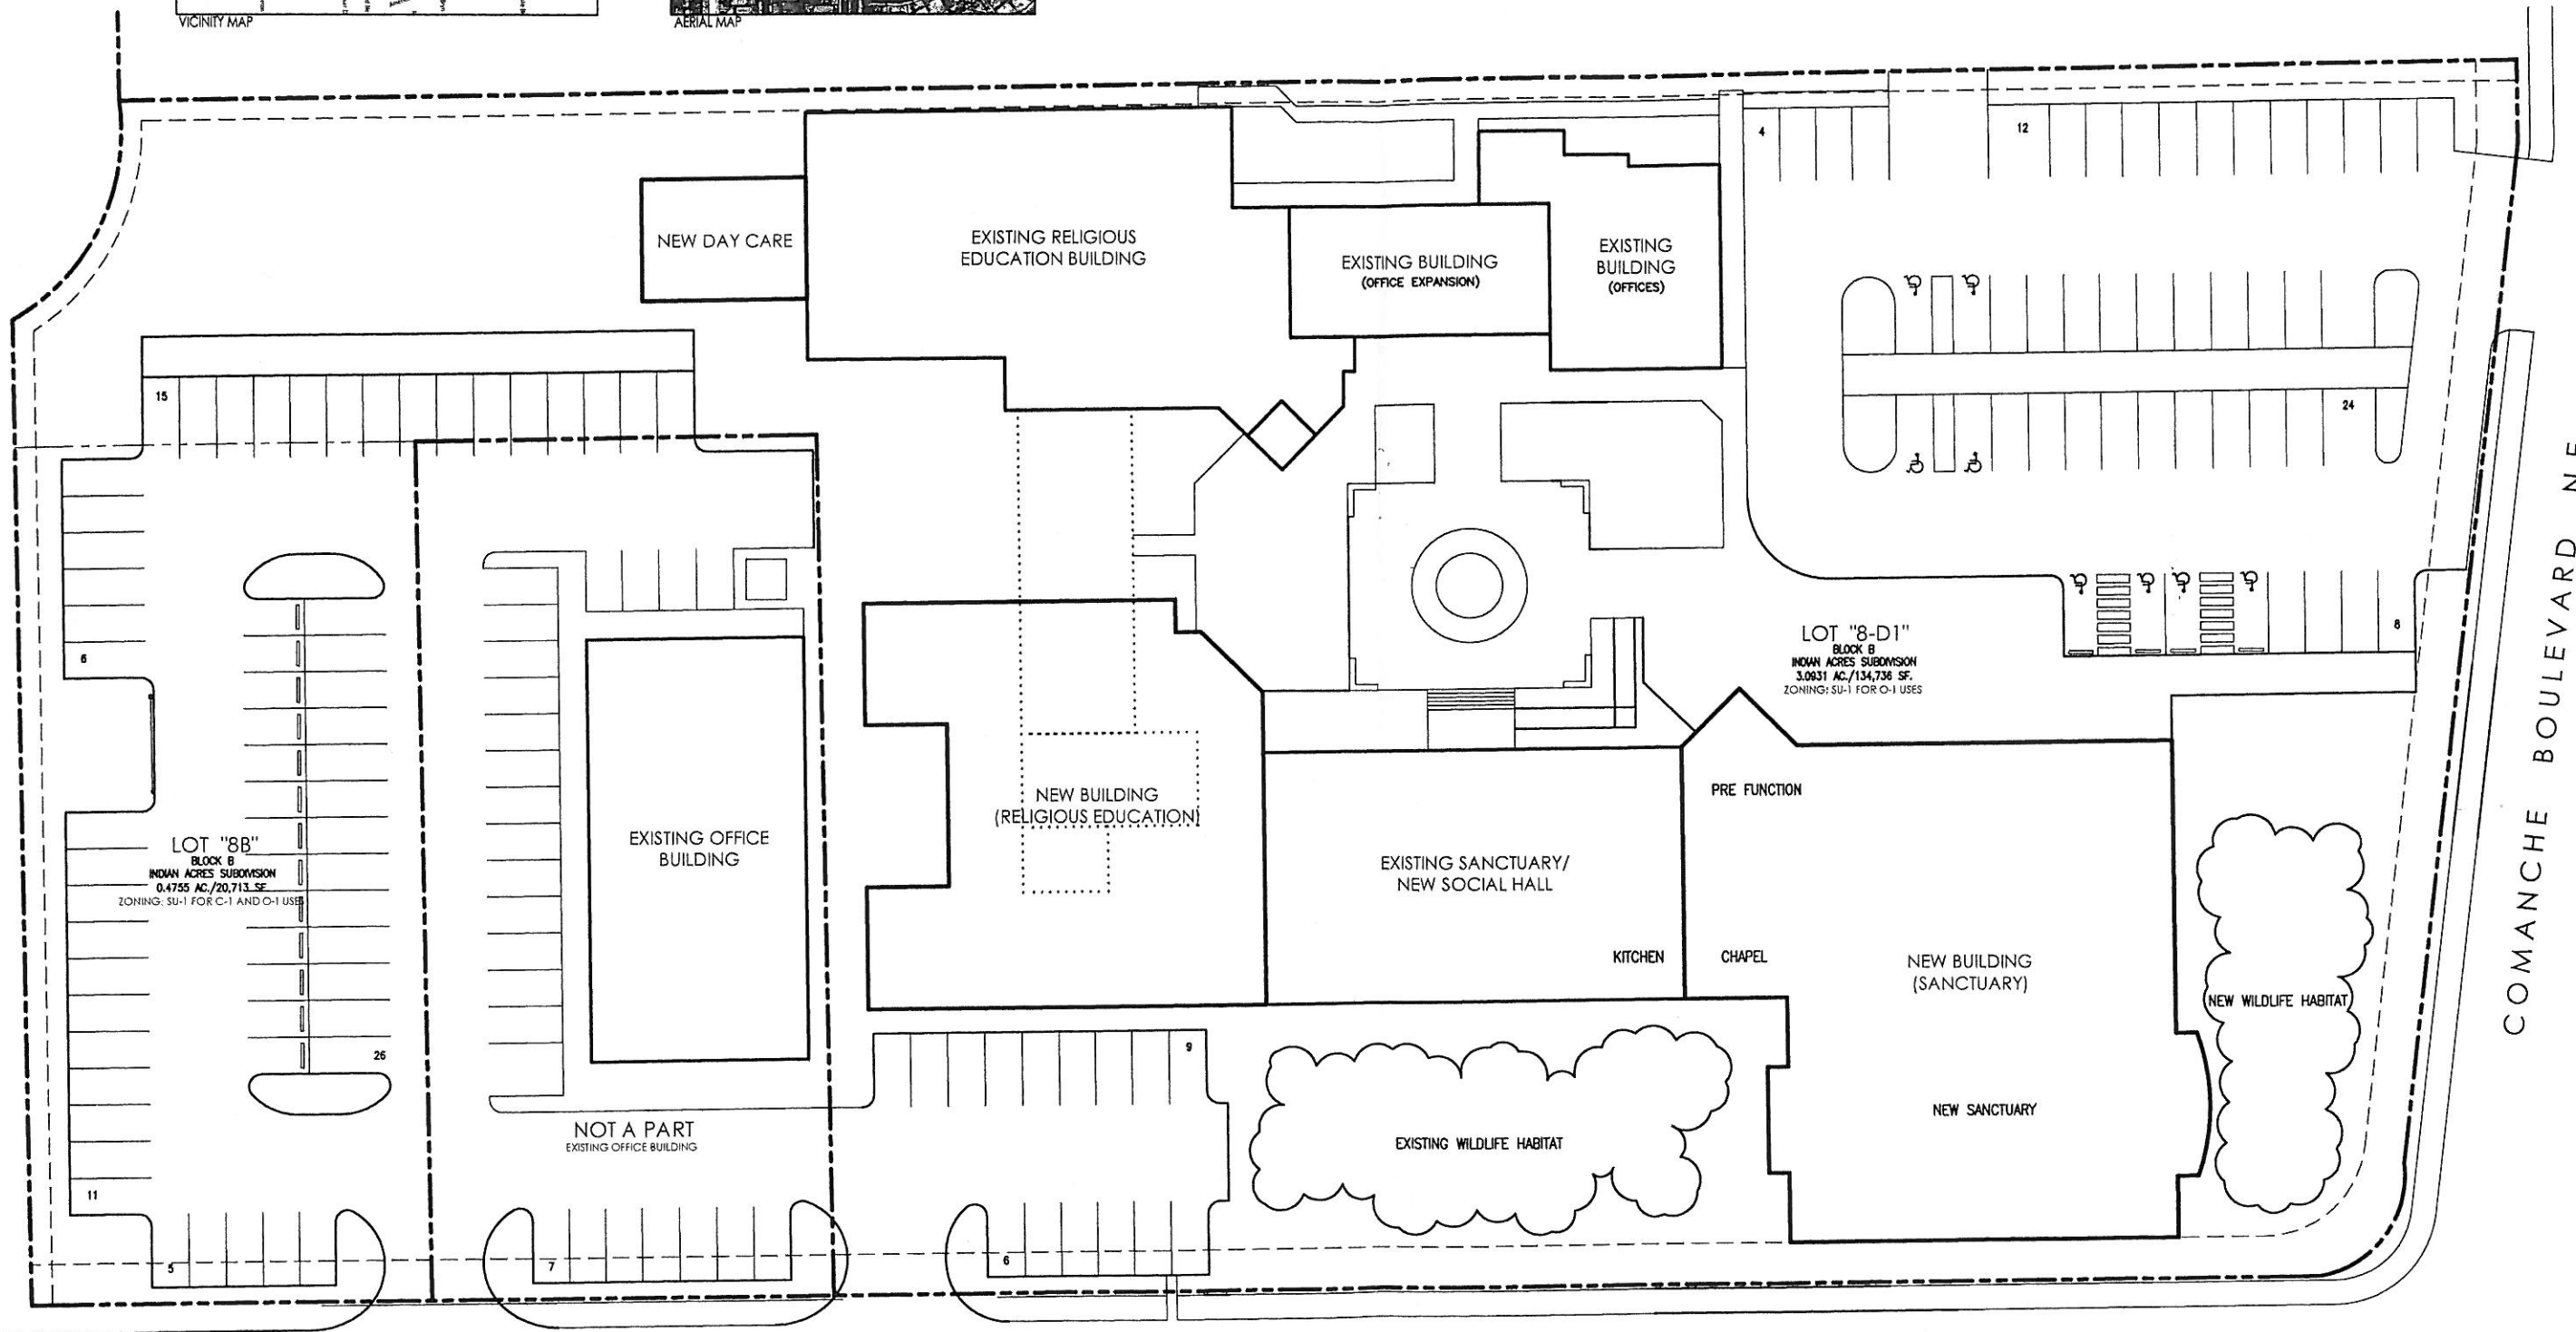

CARLISLE BOULEVARD N.E.

COMANCHE BOULEVARD N.E.

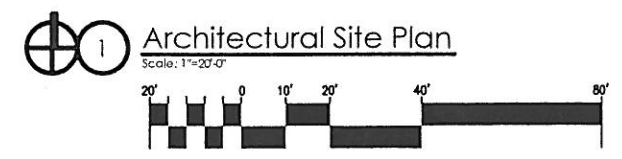

revision	
by	
date	
rev	▲▲▲▲▲

Mullen Heller
 Architecture P.C.
 924 Park Avenue SW
 Suite B
 Albuquerque, NM 87102
 505 268 4144(p)
 505 268 4244 (f)

job number	09-13
drawn by	jdh/rms
project manager	Devgan Heller, AIA
date	9/18/09

project title
First Unitarian Church of Albuquerque
 3701 Carlisle Boulevard N.E.
 Albuquerque, New Mexico
 sheet title
Architectural Site Plan

sheet-
A001